

| MATERIAL |  |
|----------|--|
| A        | ADOBE STUCCO                                 |
| B        | FIELD PORCELAIN KENSINGTON TCRWK29C 8" X 36" |
| C        | STOREFRONT ANODIZED ALUMINUM                 |
| D        | FIELD STONE ELDORADO RUSTIC LEDGE            |

| COLOR |            |
|-------|------------|
| 1     | ANTRACITA  |
| 2     | AMBER LEAF |
| 3     | SUNBATH    |
| 4     | WHITE      |
| 5     | CARMELO    |
| 6     | SILVER     |
| 7     | SEQUOIA    |



**WEST ELEVATION**  
SCALE: 1/8" = 1'-0"



**EAST ELEVATION**  
SCALE: 1/8" = 1'-0"


MIAGANY DRAFTING AND DESIGN  
1115 GUINEA DR.  
WHITTIER, CA 90601  
MOBIL: (562) 479-1896

DATE: 11/04/25

FAIRFIELD INN AND SUITES MARRIOTT  
NEW FOUR STORY 98 ROOM HOTEL  
JOB ADDRESS: LUGONIA AVE.  
REDLANDS, CA 92374

APN: 0169-341-08  
LEGAL: District: 12 City: Municipality, Township: REDLANDS  
Brief Description: PARCEL MAP 3885 PARCEL 1

SOUTH AND WEST  
ELEVATIONS

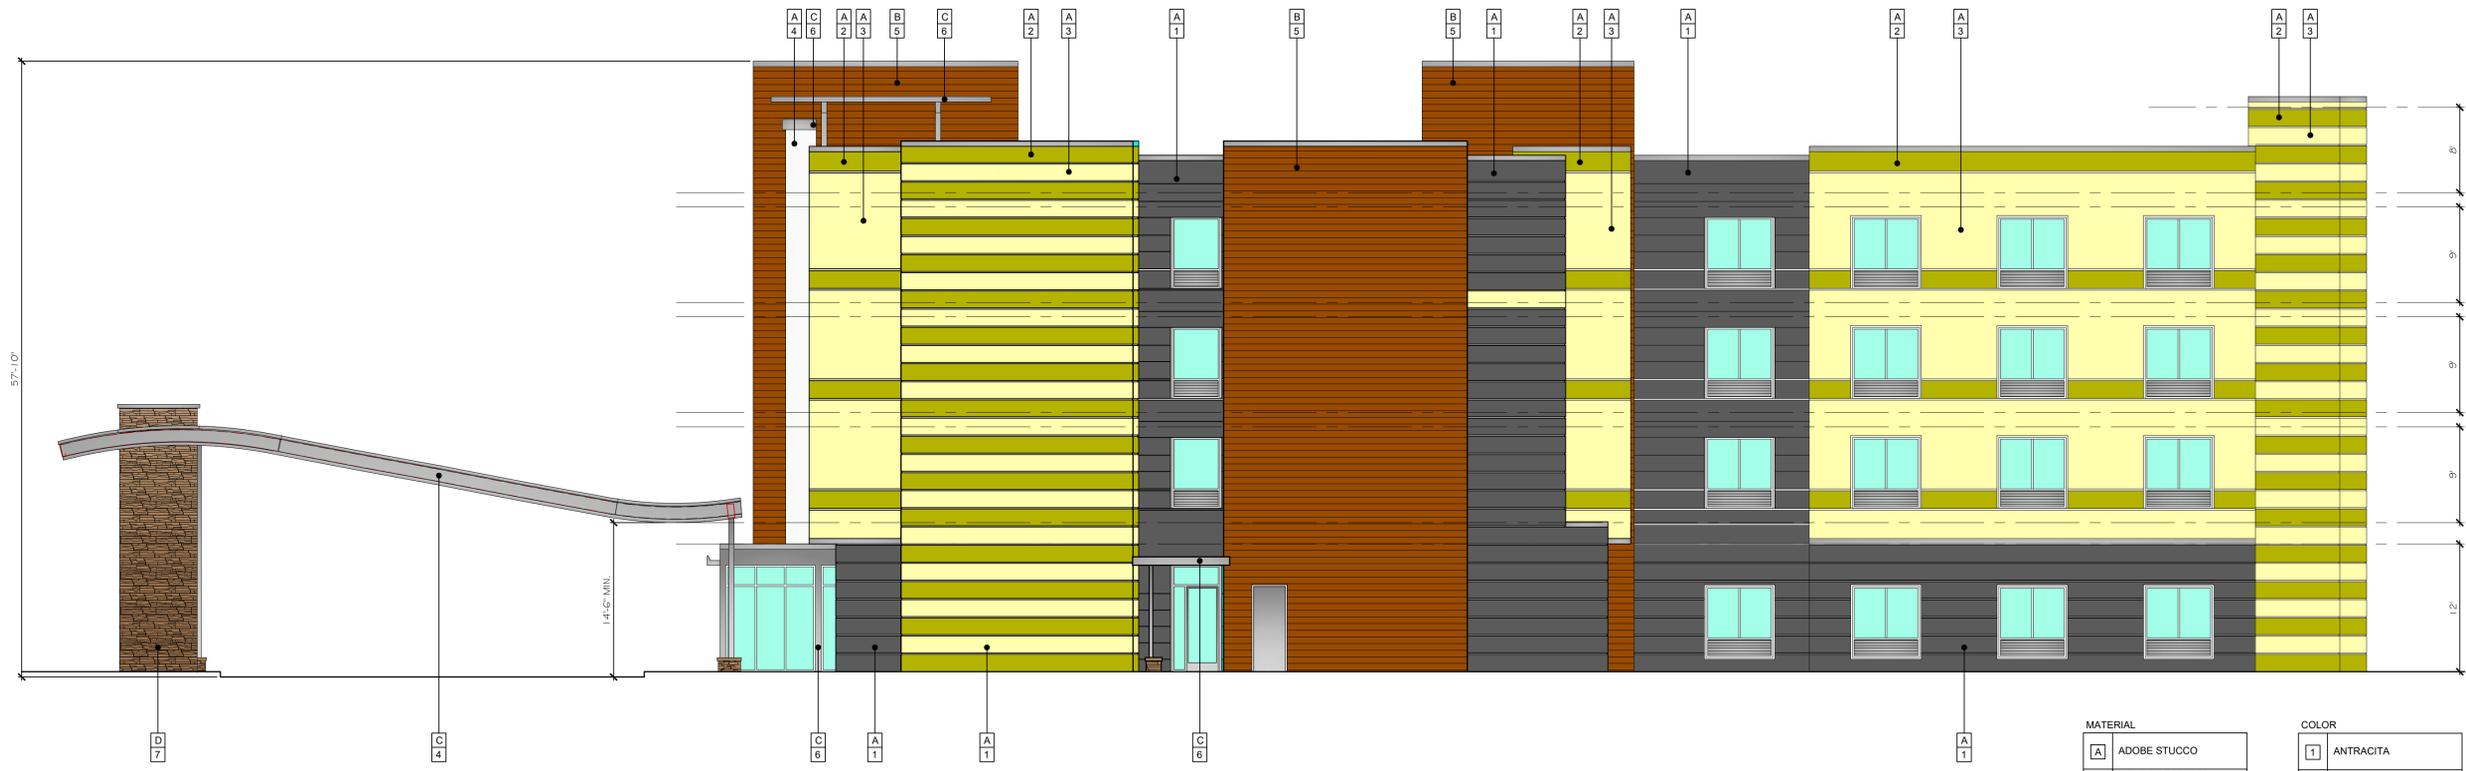

| MATERIAL |  | COLOR |            |
|----------|--|-------|------------|
| A        | ADOBE STUCCO                                       | 1     | ANTRACITA  |
| B        | FIELD PORCELAIN<br>KENSINGTON TCRWK29C<br>8" X 36" | 2     | AMBER LEAF |
| C        | STOREFRONT<br>ANODIZED ALUMINUM                    | 3     | SUNBATH    |
| D        | FIELD STONE<br>ELDORADO<br>RUSTIC LEDGE            | 4     | WHITE      |
|          |  | 5     | CARMELO    |
|          |  | 6     | SILVER     |
|          |  | 7     | SEQUOIA    |

**SOUTH ELEVATION**  
SCALE: 1/8" = 1'-0"



**NORTH ELEVATION**  
SCALE: 1/8" = 1'-0"

MIAGANY DRAFTING AND DESIGN  
1115 GUINEA DR.  
WHITTIER, CA 90601  
MOBIL: (562) 479-1896

DATE: 11/04/25

FAIRFIELD INN AND SUITES MARRIOTT  
NEW FOUR STORY 98 ROOM HOTEL  
JOB ADDRESS: LUGONIA AVE.  
REDLANDS, CA 92374

APN: 0169-341-08  
LEGAL: District: 12 City: Municipality, Township: REDLANDS  
Brief Description: PARCEL MAP 3885 PARCEL 1

SOUTH AND NORTH  
ELEVATIONS

